

Request for Proposal for Behsood Cricket Ground in Nangarhar

Background

The rise of cricket in Afghanistan over the last decade has been an extraordinary story in the world of sports. The rapid growth of cricket in the country and the simultaneous success of the National Cricket Team has resulted in cricket being the most popular sport in Afghanistan. Cricket fans across Afghanistan and beyond have developed immense interest in the game of cricket and the National Cricket Team's participation in both domestic and international cricketing events is closely followed and draw large crowds at the grounds and followers on Television, print media and the internet.

Afghanistan Cricket Board

The Afghanistan Cricket Federation was established in 1995 and Afghanistan was granted affiliate membership by the International Cricket Council (ICC) in 2001. Afghanistan was granted associate membership of the Asian Cricket Council (ACC) in 2003. The president of the country issued a decree on 2nd June 2009 which made Afghanistan Cricket Board (ACB) an independent governing body for the development and promotion of the game of cricket in the country. In 2013, Afghanistan was granted Associate Member status of ICC following notable progress in different areas of administration and development of the game. Afghanistan obtained Full Membership of ICC in June 2017 to become one of the 12 Full Member nations.

ACB has constructed several cricket grounds across the country as part of its infrastructure development programme and plans to build another cricket ground in Behsood, Nangarhar. ACB would like to invite interested bidders to submit their proposals for master Plan, feasibility study and design of Behsood Cricket Ground based on the below listed criteria and scope of work:

Technical criteria for Firm

- The firm should be a design company and have valid designee license and be registered with the government of Afghanistan.
- The firm should have at least 3-5 years' experience at designing multistory structures and sports buildings in Afghanistan with ministries and international NGOs.
- The firm should visit the project site before submitting the bid documents and discuss it with the ACB (Afghanistan Cricket Board) engineering team.
- The firm should have at least one meeting a week with ACB officials and Engineering Team.
- The duration of this project is two months

Scope of Work (SoW)


- The cricket stadium should be designed as per ICC (International Cricket Council) requirements.

- Location of the project with GPS Point and site assessment report (site picture report and existing facilities) should be submitted to ACB.
- Topographical survey.
- Geotechnical investigation and laboratory tests which is required for design.
- Foundation design plan.
- Materials specifications as per international standards.
- Hydrological survey, (for protecting the ground form flood, using underground water for irrigating the field and drinking water.
- Greenery area specified in the plan.
- Marketing and Media facilities.
- 3D animation movie clips of stadium with its all facilities and supporting buildings.
- The cricket stadium should have all facilities as per ICC requirements for 30,000 spectators at 50,000 square meters (25 Geribs).
- A master development plan of cricket stadium including of all facilities as per ICC.
- Administrative Building, Pavilion, Catering Area, Guest House, VIP area, Toilets, Stands (Tribune) with sunshades, Players Facilities including gymnasium and swimming pool. Parking area, Ground Irrigation System, Sewage System, Plumbing System, Electrical System, Mechanical System and all other required items, systems and facilities for cricket stadium as per ICC.
- The Firm should submit the concept drawing to the ACB and MoUDH as per ICC requirements for Behsood Cricket Ground in Nangarhar.
- The Firm should submit the completed package of design in 5 stages (10%, 30%, 60%, 90%, and 100%).
- BoQs and technical specification as per international standards.

Submissions:

Please submit your bid to the Afghanistan Cricket Board at the following address:

Engineering Department
 Afghanistan Cricket Board
 Alokozay Kabul International Cricket Stadium
 Khan Abdul Ghani Khan Road, Near Chaman-e Huzoori, Kabul Afghanistan

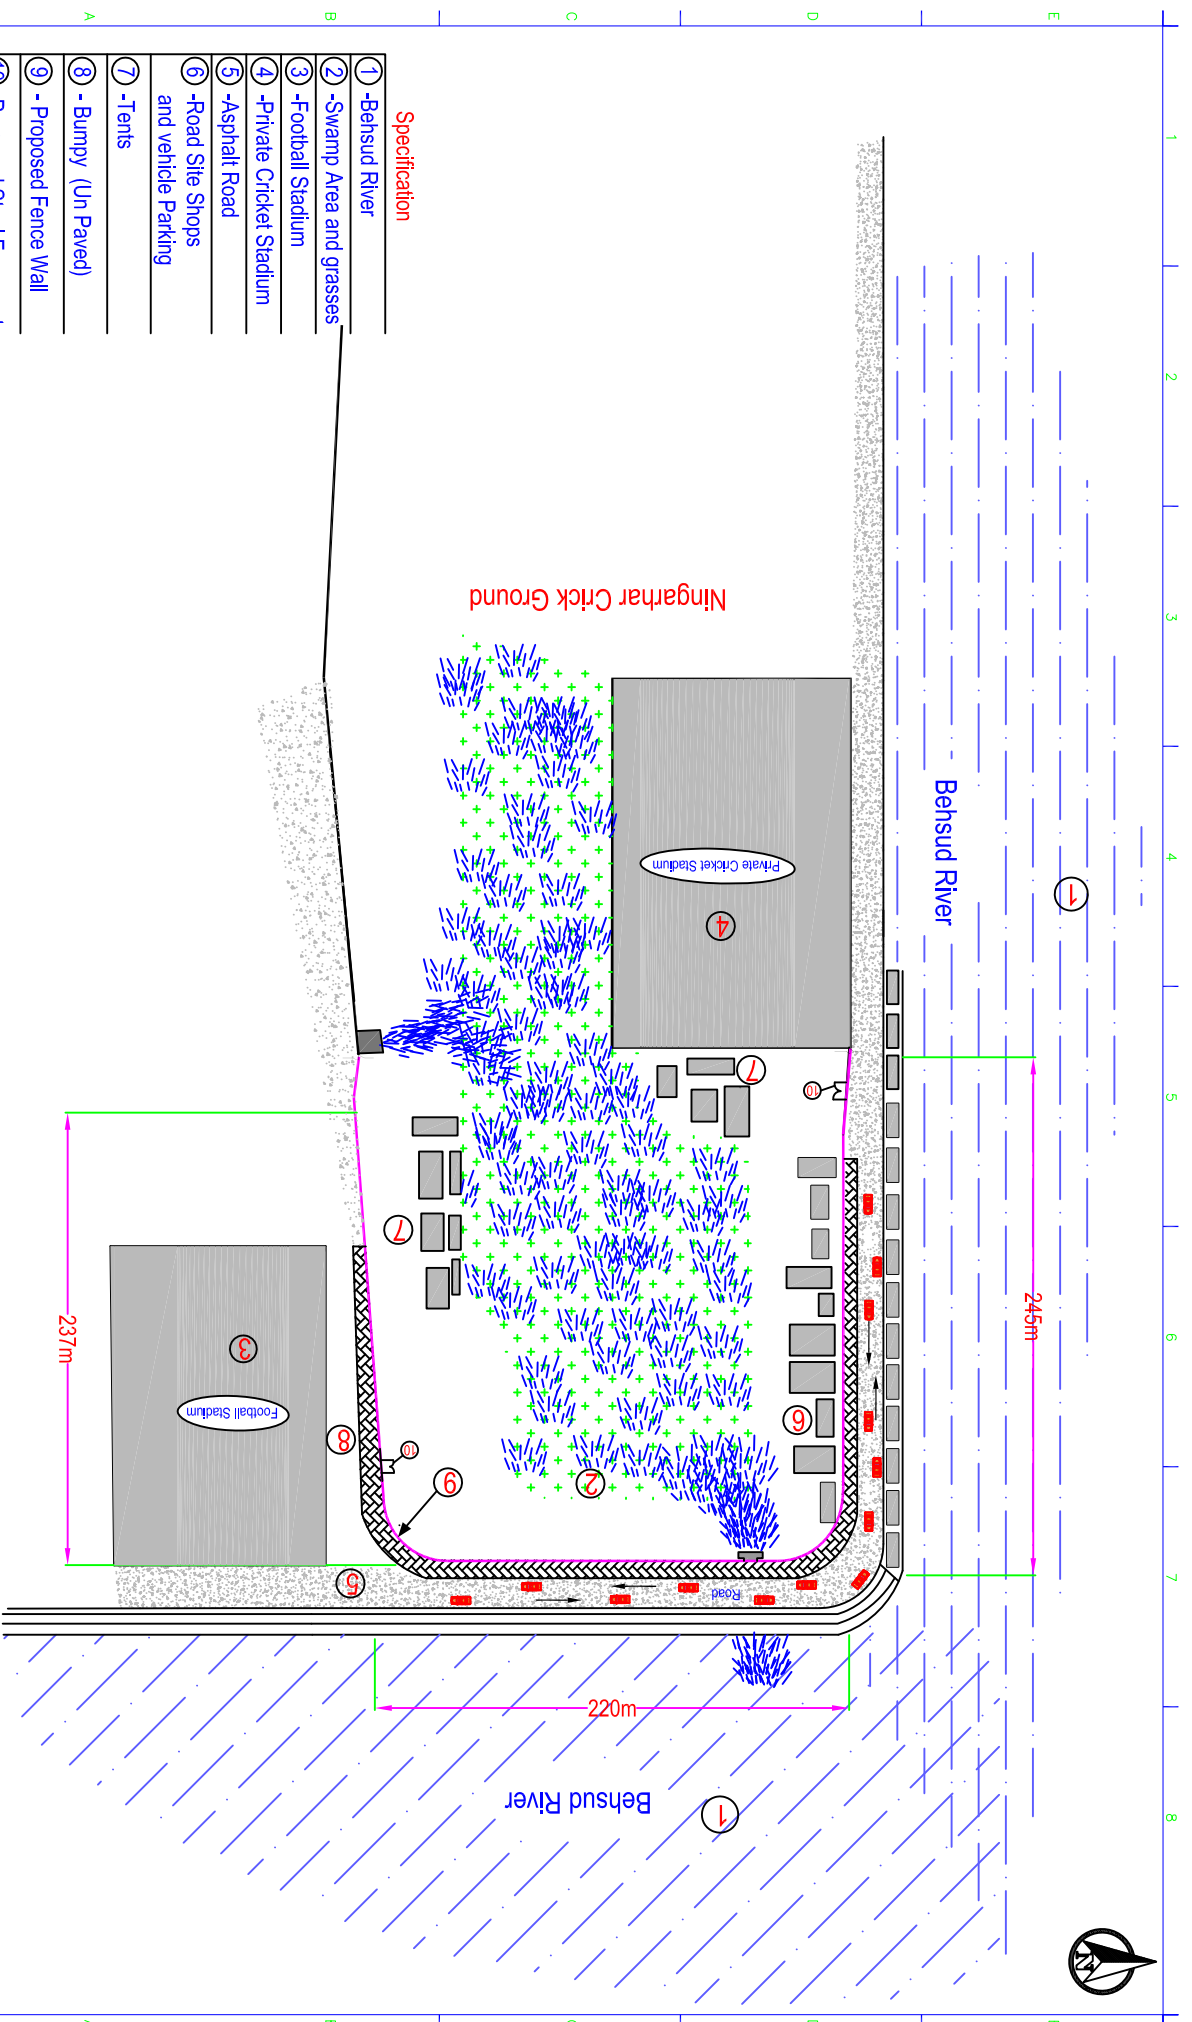

Specification

- ① -Behsud River
- ② -Swamp Area and grasses
- ③ -Football Stadium
- ④ -Private Cricket Stadium
- ⑤ -Asphalt Road
- ⑥ -Road Site Shops and vehicle Parking
- ⑦ -Tents
- ⑧ - Bumpy (Un Paved)
- ⑨ - Proposed Fence Wall
- ⑩ - Proposed Steel Fence gate

PROJECT NAME
Ningarhar Crick Ground Fence Wall
Project No: ACB/...../ABC

Engineering Section		Signature
Designed By	
Drawn By	Eng. Fazal U Rahman Mehrahi	
Denomination	

Re viewed By		Signature
Checked By	Eng. Mohammad Azam	
Checked By	
Approved By	Eng. Mohammad Azam	

Seal	As Shown	G. Note
Date	18/Sep/2017	All dimension are in meter other wise noted.
Scale	1:2500	
No of Drawing	1	
Total Sheet	1	

Islamic Republic of Afghanistan

Address: ACE Khan AWWaj Khan Road Near Kabul Mandara
 Email:
 Mobile: