



Note:

- 1- ALL DIMENSIONS ARE IN CM UNLESS OTHERWISE SPECIFIED.
- 2- PROPOSED SCHOOL SELECTION IS ACB ZONE MANAGER RESPONSIBILITY.
- 3-THE LAYERS MUST BE 95% COMPACTED.
- 4-THE CHIPS MUST SEPARATE AFTER EVERY 3M DISTANCE.

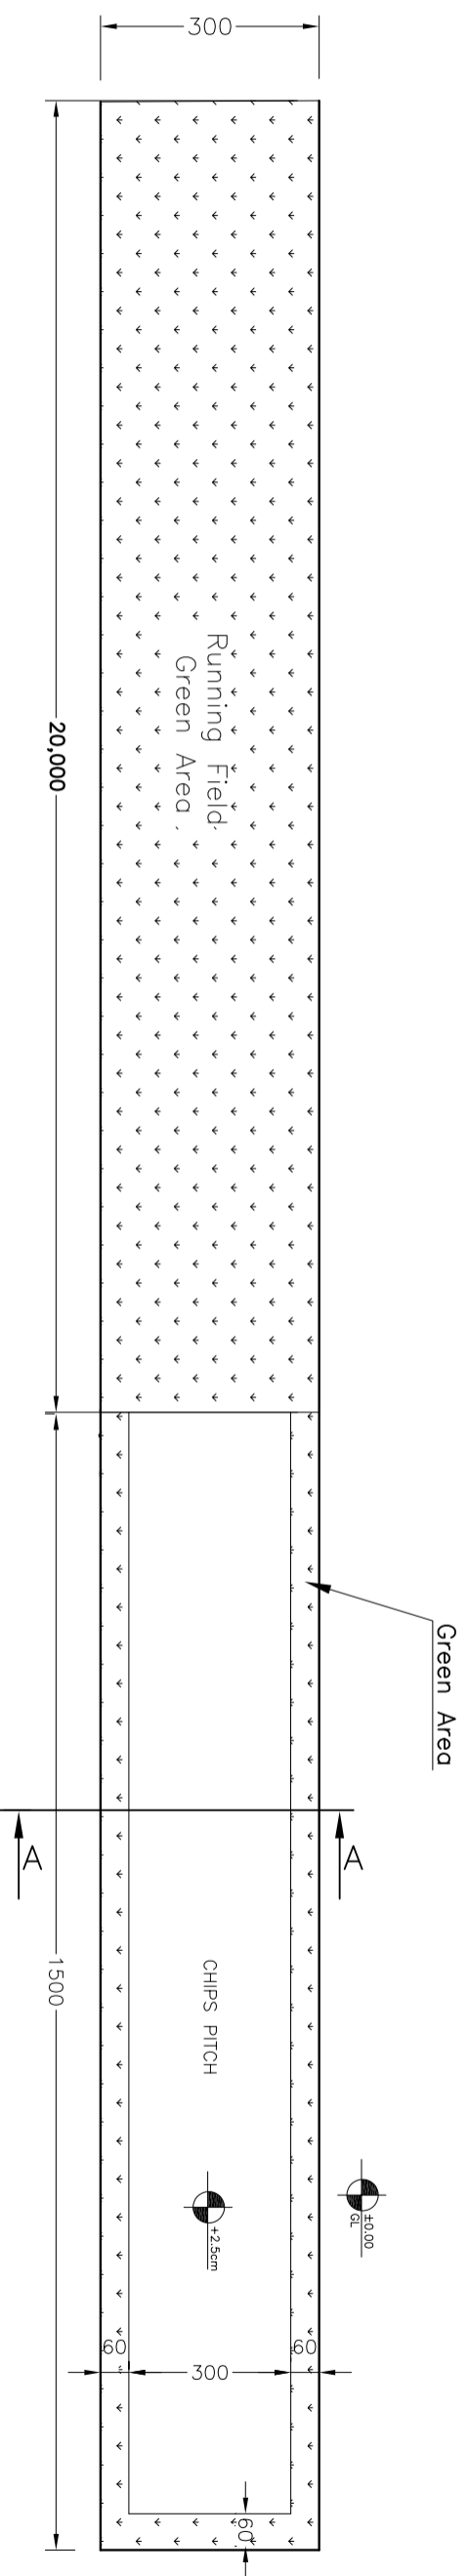

School Cricket pitch Plan
Scale N/S

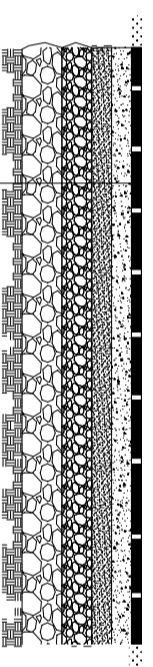

- 50MM CHIPS
- 70MM PCC
- 5CM CRASH GRAVEL, SIZE(0.6-2)CM
- 10CM BOULDER, SIZE(5-7.5)CM
- COMPACTED SOIL
- NATURAL GROUND

01 CHIPS PITCH DETAIL
SECTION A-A

PROJECT NAME
Construction of Laghman Cricket Ground
Project NO: ACB/...../NBC

Engineering Section	Signature
Drawn By Eng.Sadullah	
Denomination

Re viewed By	Signature
Checked By
Checked By
Checked By
Approved By

Scal	As Shown	G.Note
Date	05/11/2017	All Dimensions are in ... unless other wise noted.
Drawing Code	...	
No of Drawing	...	
Total Sheet	...	

Islamic Republic of Afghanistan
Address:
ACB, Khan A Wali Khan Road Near
Kabul Mandarrah
E-mail:
Mobile: